

1 Site Plan
1" = 30'-0"

SHEET TITLE

Site Plan (Proposed)

PROJECT

Wabausee County Fair Board
Proposed Community Building

DRAWING



REF: ---


PROJECT NO: 2014.038

DATE: October 24, 2014


CAD DWG FILE: IAMGES-Site Plan


DRAWN BY: John W Anstaett / K. Hector Girardin

CHK'D BY: ---

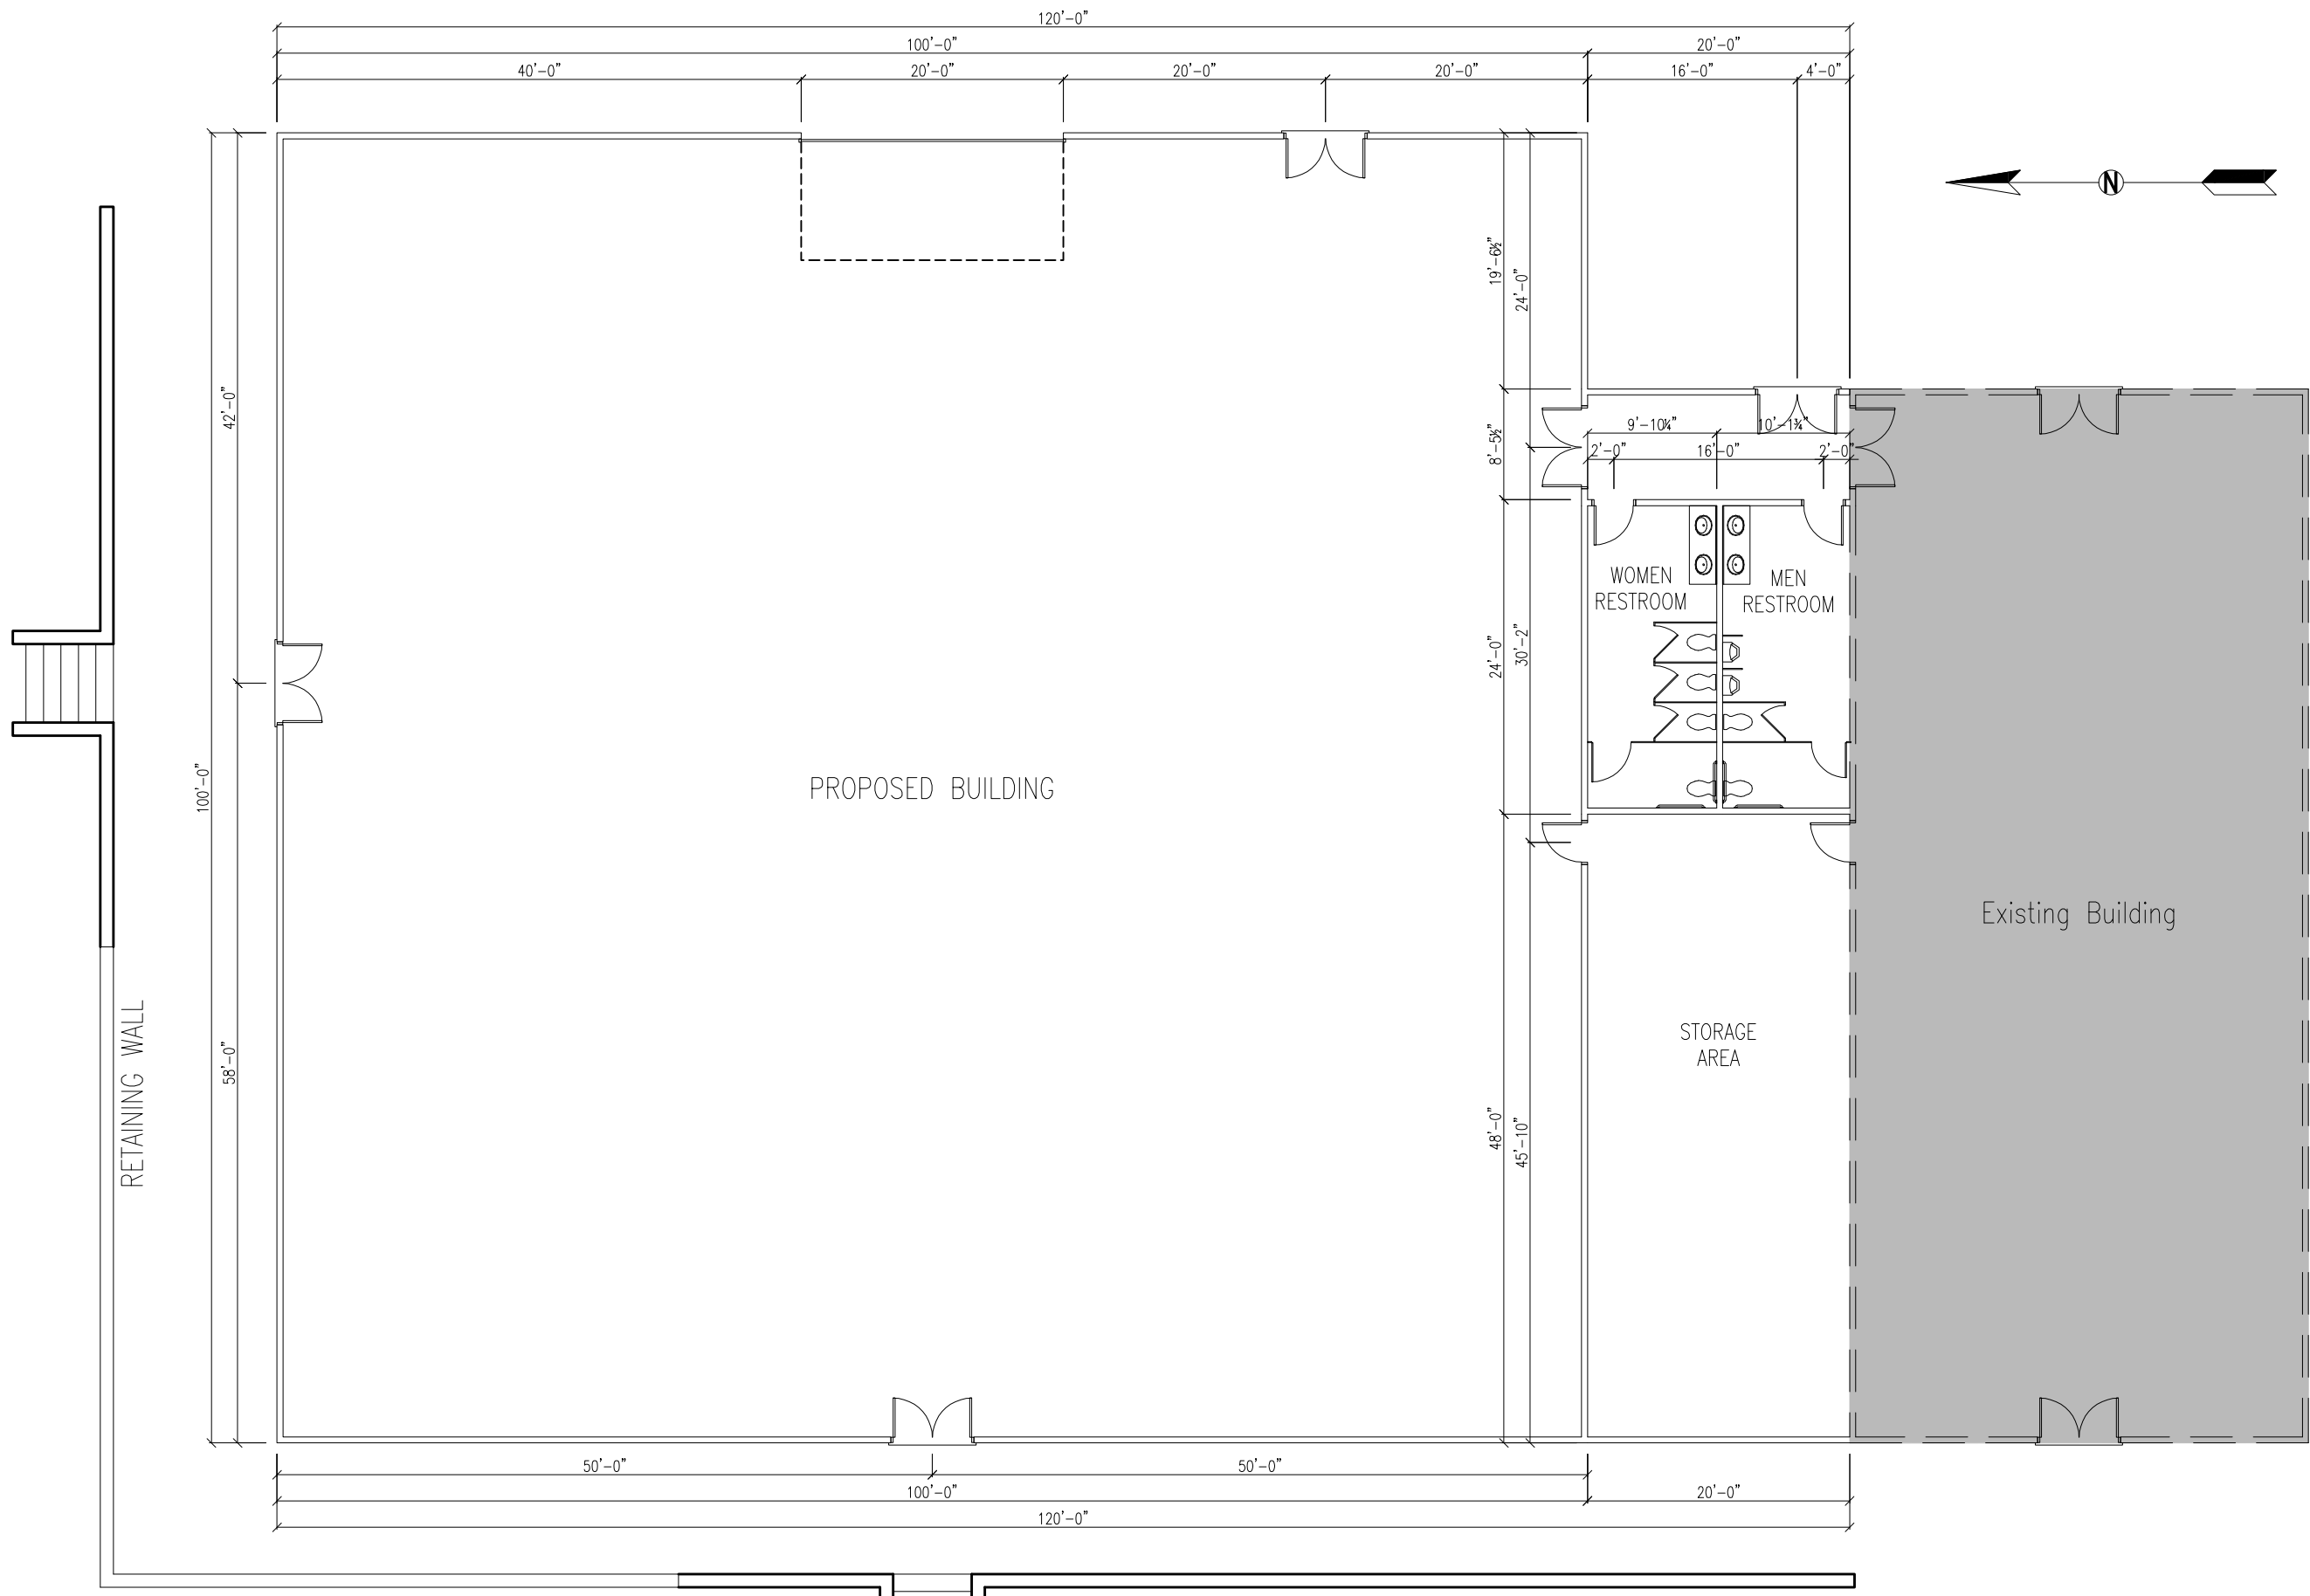


1 FLOOR PLAN
NOT TO SCALE

	Floor Plan	
SHEET TITLE	Wabausee County Fair Board Proposed Community Building	
PROJECT	DRAWING	
 <p>TECH CAD SERVICES, LLC Building Designer CAD Drafting Services Factory Built Consulting</p>		
REF: —		
PROJECT NO: 2014.038		
DATE: October 24, 2014		
CAD DWG FILE: 1 CONCEPT PLAN ASSEMBLY BUILDING-Floor Plan		
DRAWN BY: John W Anstaett / K. Hector Girardin		
CHECK BY: —		

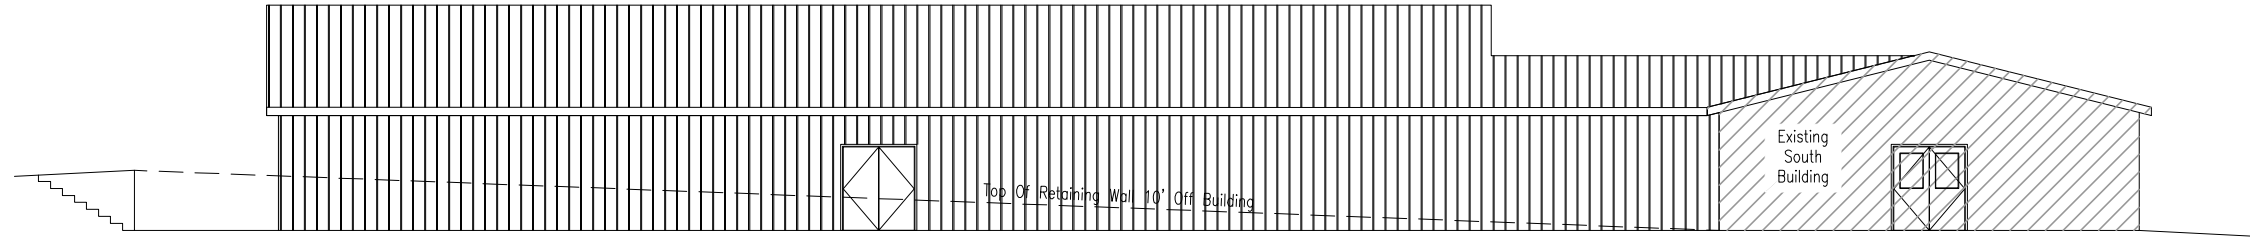


1 EAST ELEVATION
#####

← PROPOSED BUILDING EXISTING BUILDING →

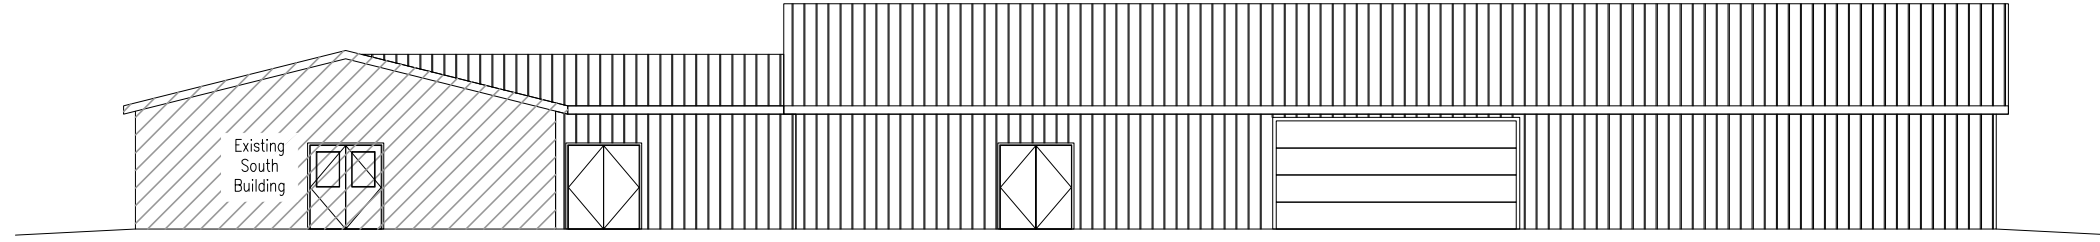


← EXISTING BUILDING PROPOSED BUILDING →

2 WEST ELEVATION
#####

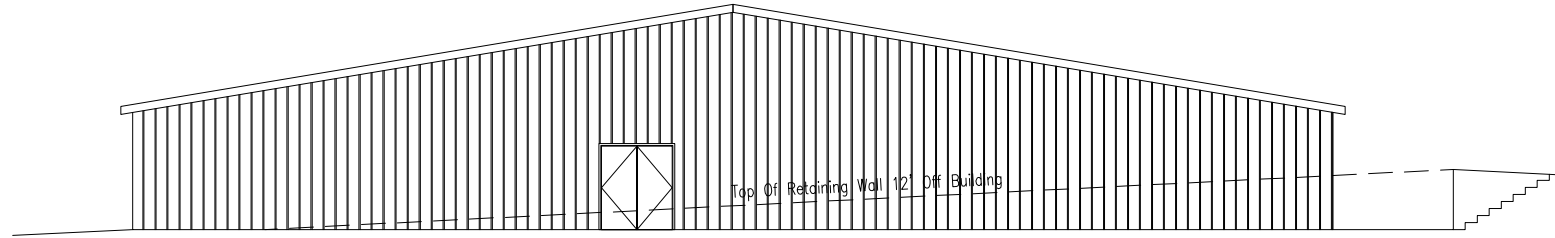

3 NORTH ELEVATION
#####

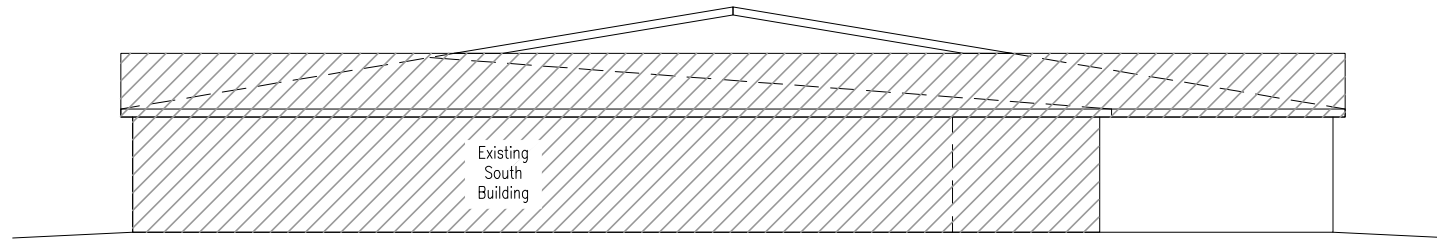

4 SOUTH ELEVATION
#####

SHEET TITLE

Elevations

Wabausee County Fair Board
Proposed Community Building

PROJECT

DRAWING



REF: —
PROJECT NO: 2014.038
DATE: October 24, 2014
CAD DWG FILE: 1 CONCEPT PLAN ASSEMBLY BUILDING-Elevations
DRAWN BY: John W. Anstaett / K. Hector Girardin
CHECK BY: —